



MASTER PLAN OF
SOFIA MUNICIPALITY

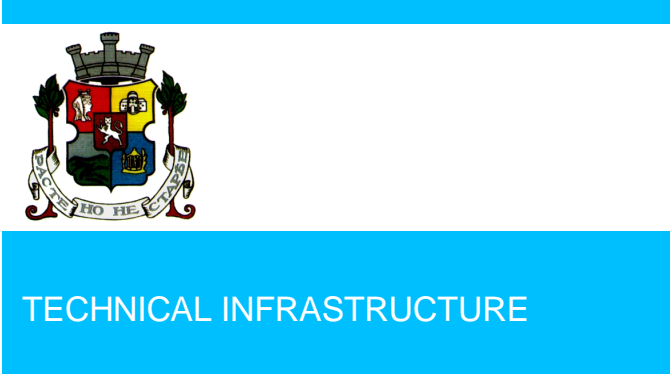

HEAT SUPPLY

- Water heating plant; Heating plant
- Thermal power plant
- main heating pipeline

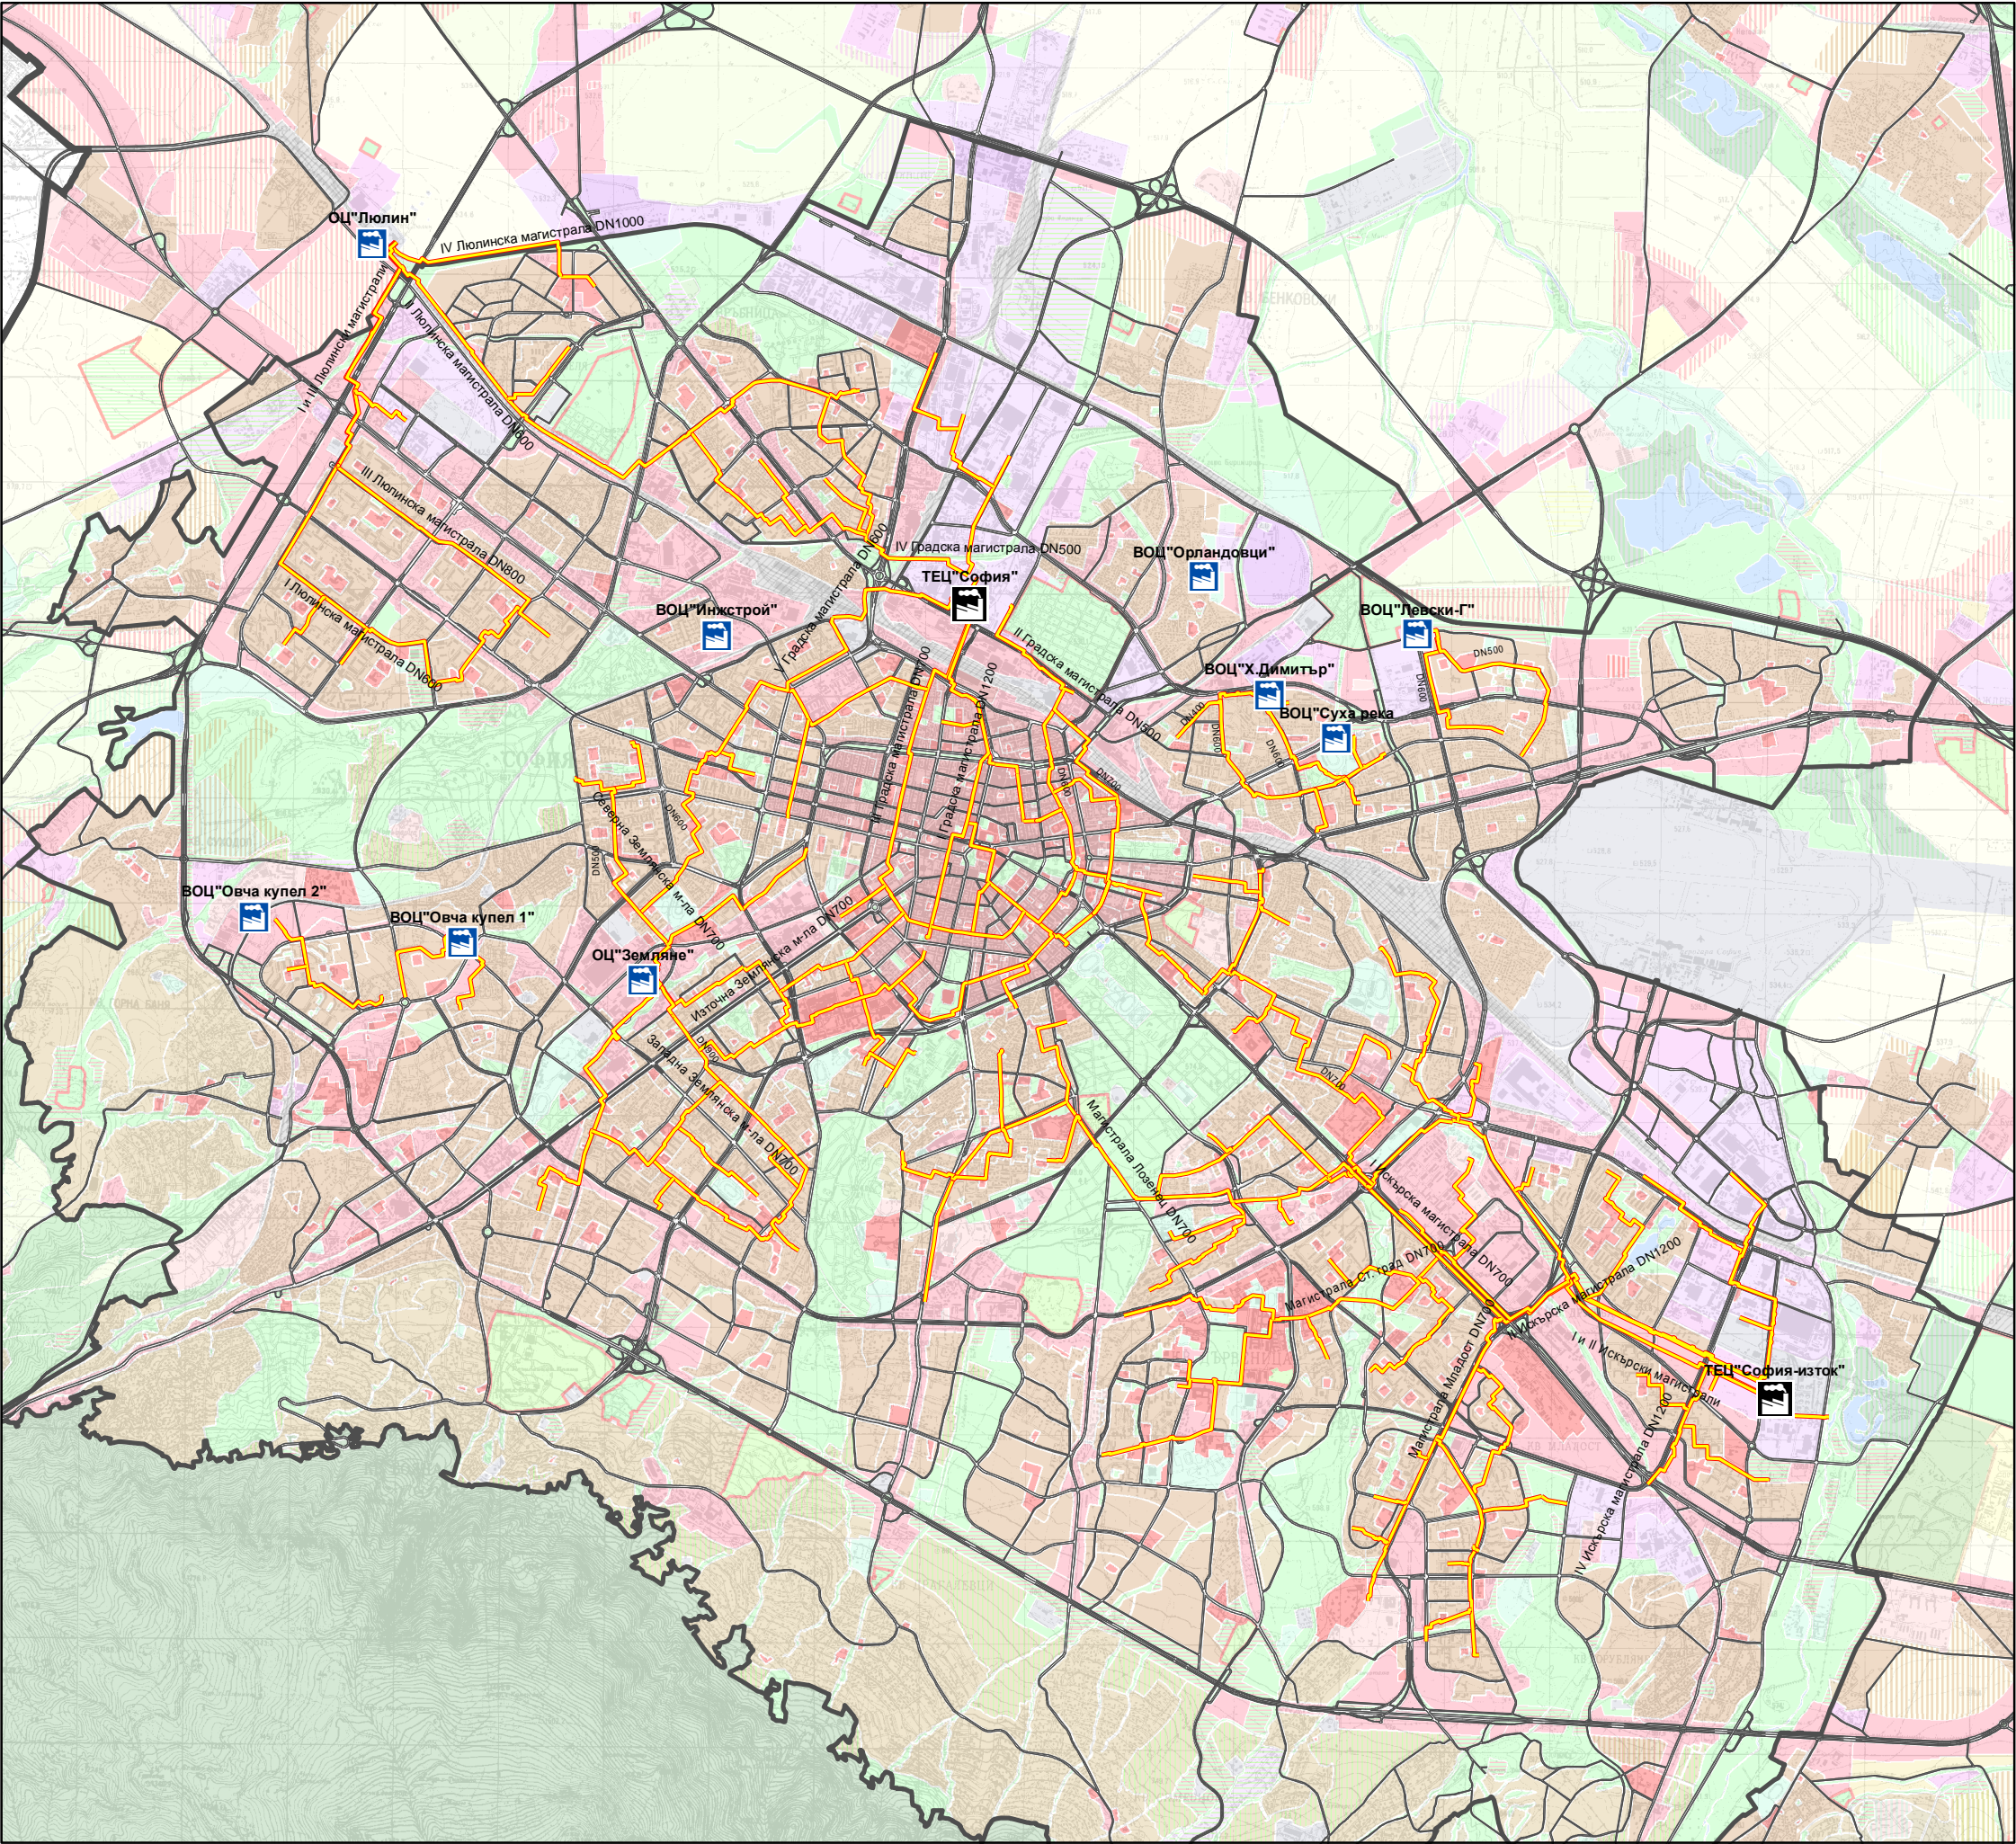

SOFIA MUNICIPALITY
Architecture and Town Planning Department
Sofproect - Master Plan