


# MASTER PLAN OF SOFIA MUNICIPALITY



## TECHNICAL INFRASTRUCTURE

### GAS SUPPLY AND PRODUCT SUPPLY

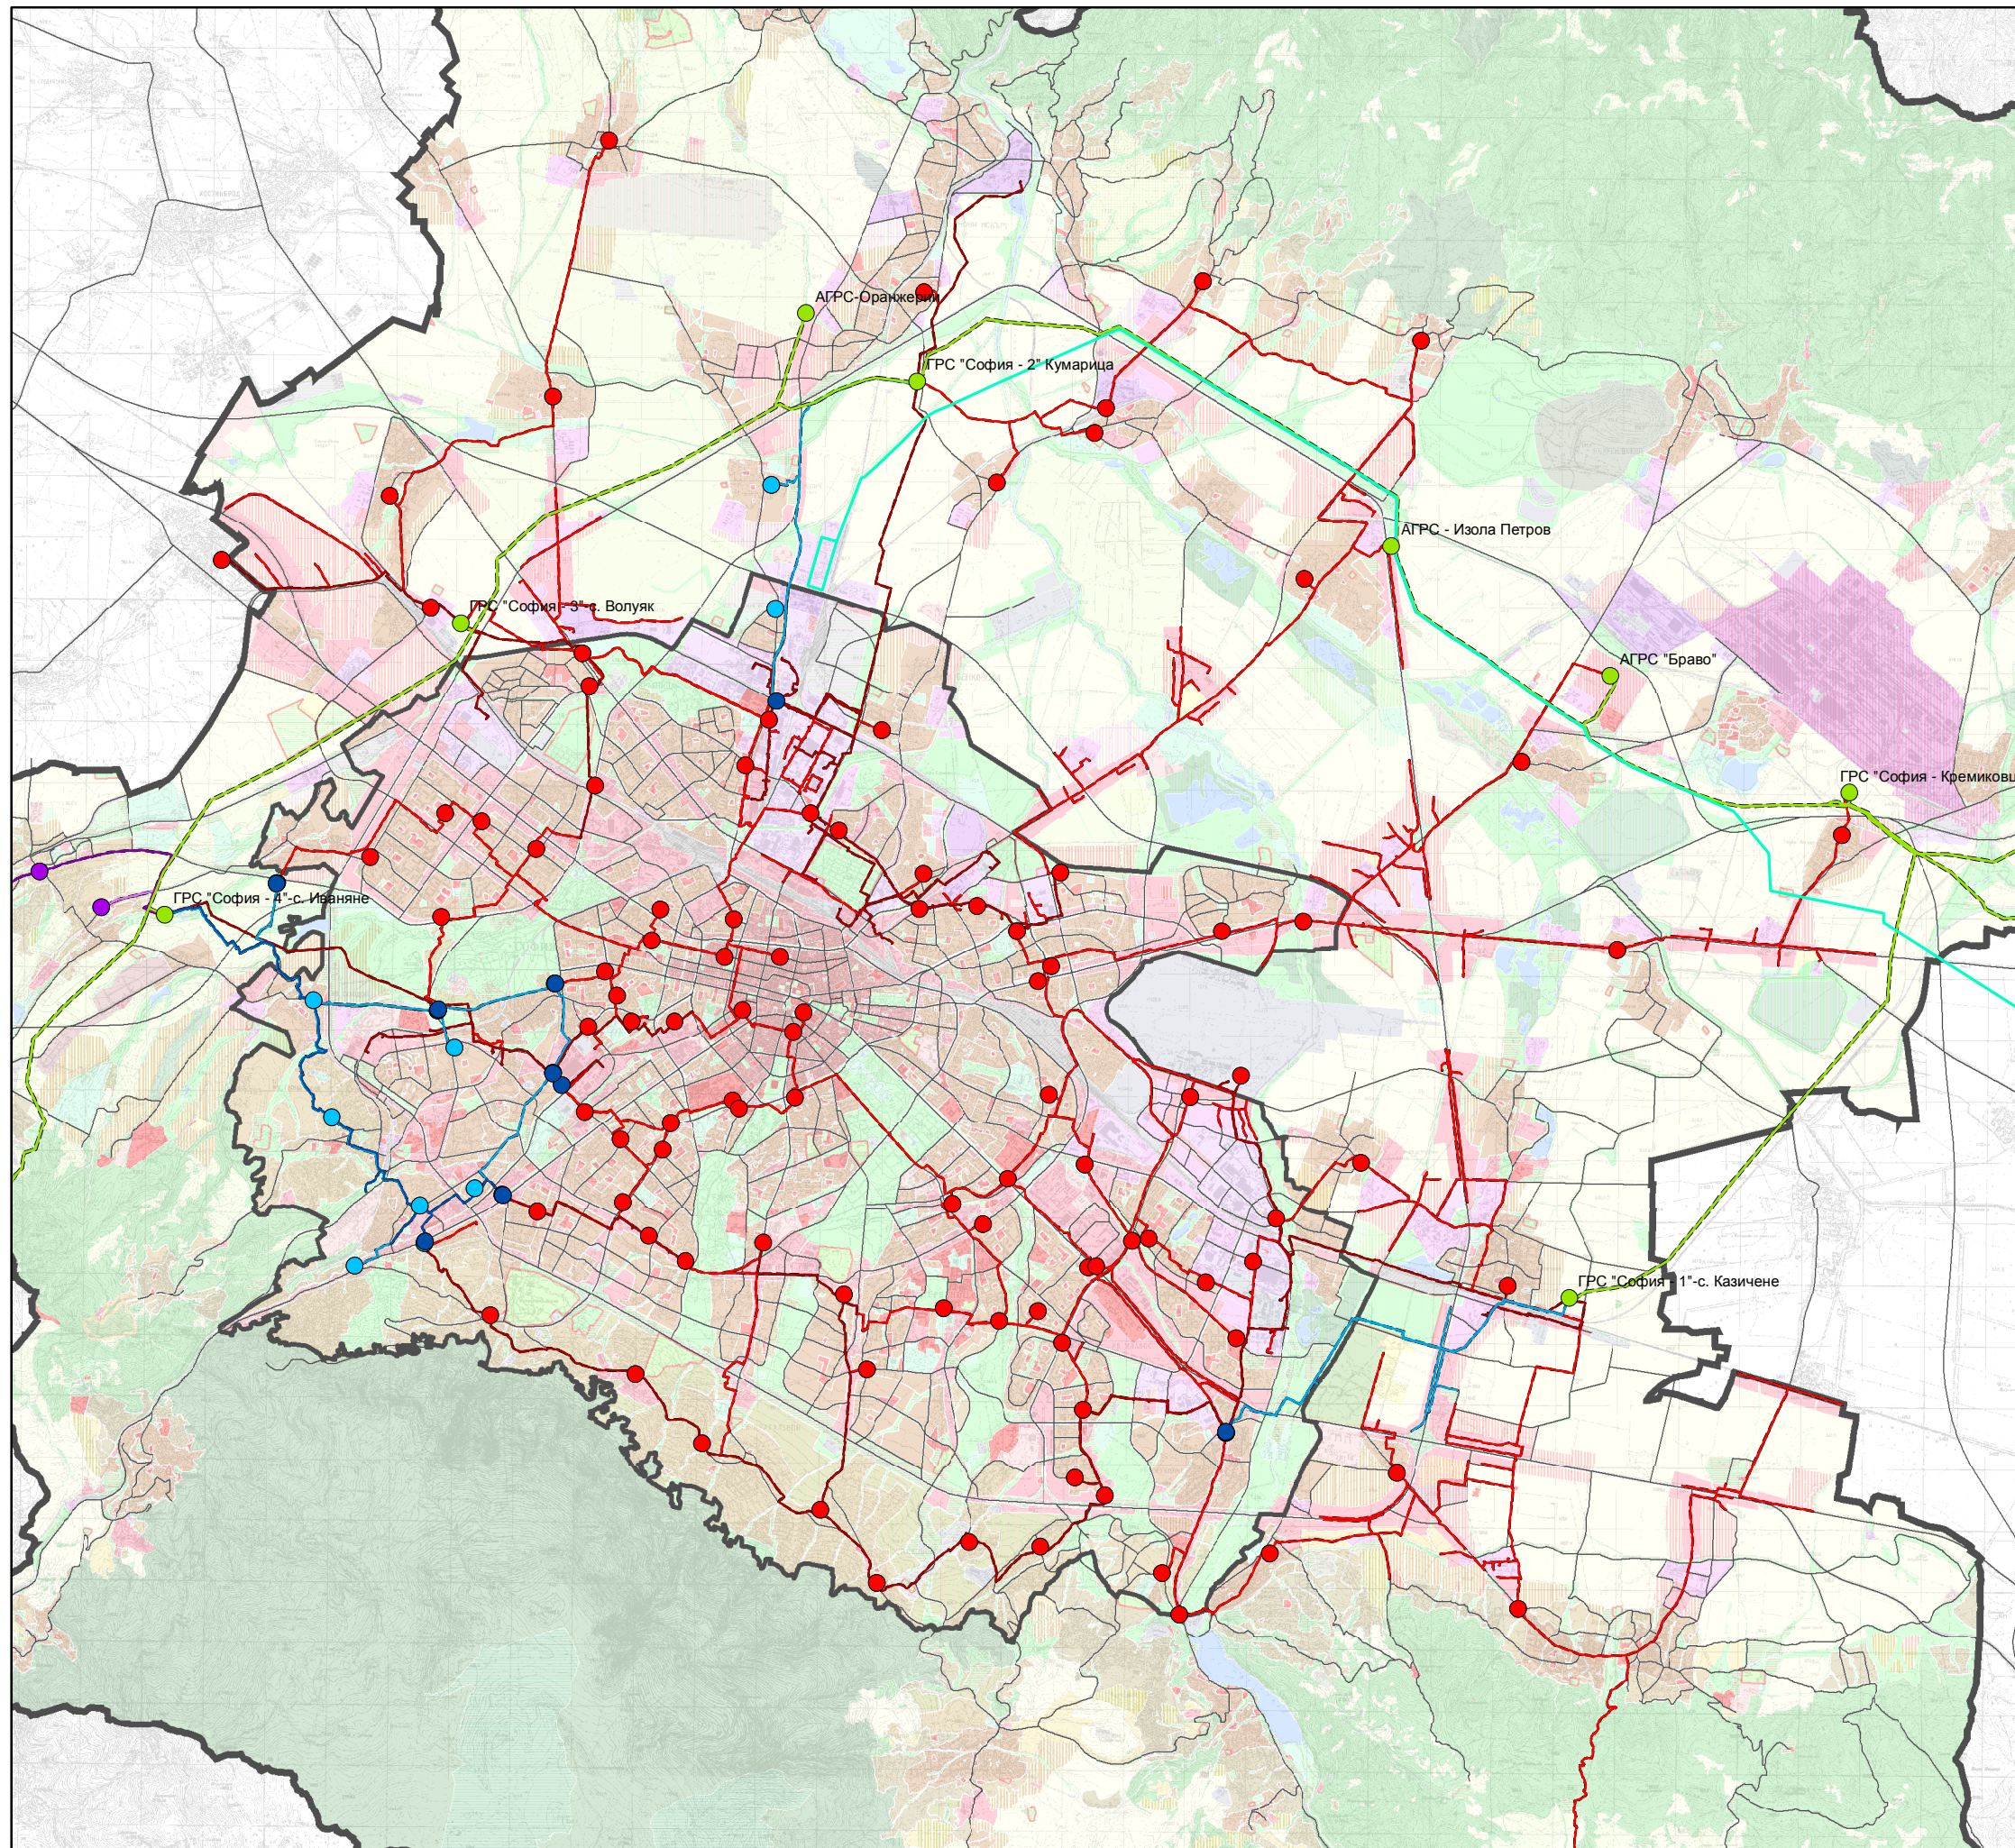

- Gas distribution station 16/10 bar
- Gas distribution station 16/4 bar
- Gas distribution station 12/4 bar
- Gas distribution station 10/4 bar
- Gas transmission network 55 bar - built
- Product supply pipeline
- Iliyantsi oil yard
- Gas distribution network 16 bar - built
- Gas distribution network 16 bar
- Gas distribution network 12 bar - built
- Gas distribution network 12 bar
- Gas distribution network 10 bar - built
- Gas distribution network 10 bar
- Servitude

SOFIA MUNICIPALITY  
Architecture and Town Planning Department  
Sofproect - Master Plan